



SEE SHEET 24 FOR PHASE II & IIA MAINTENANCE OF TRAFFIC QUANTITIES

- LEGEND**
- ⊗ LOW INTENSITY CONSTRUCTION WARNING LIGHT TYPE 'A'
  - ⊕ HIGH INTENSITY CONSTRUCTION WARNING LIGHT TYPE 'B'
  - ⊢ CONSTRUCTION SIGN AND SUPPORTS
  - ⊢ TYPICAL SIGN STANDARD (ROAD CLOSURE SIGN ASSEMBLY)
  - TYPE III-A BARRICADE
  - TYPE III-B BARRICADE
  - DETOUR ROUTE
  - DIRECTION OF TRAFFIC

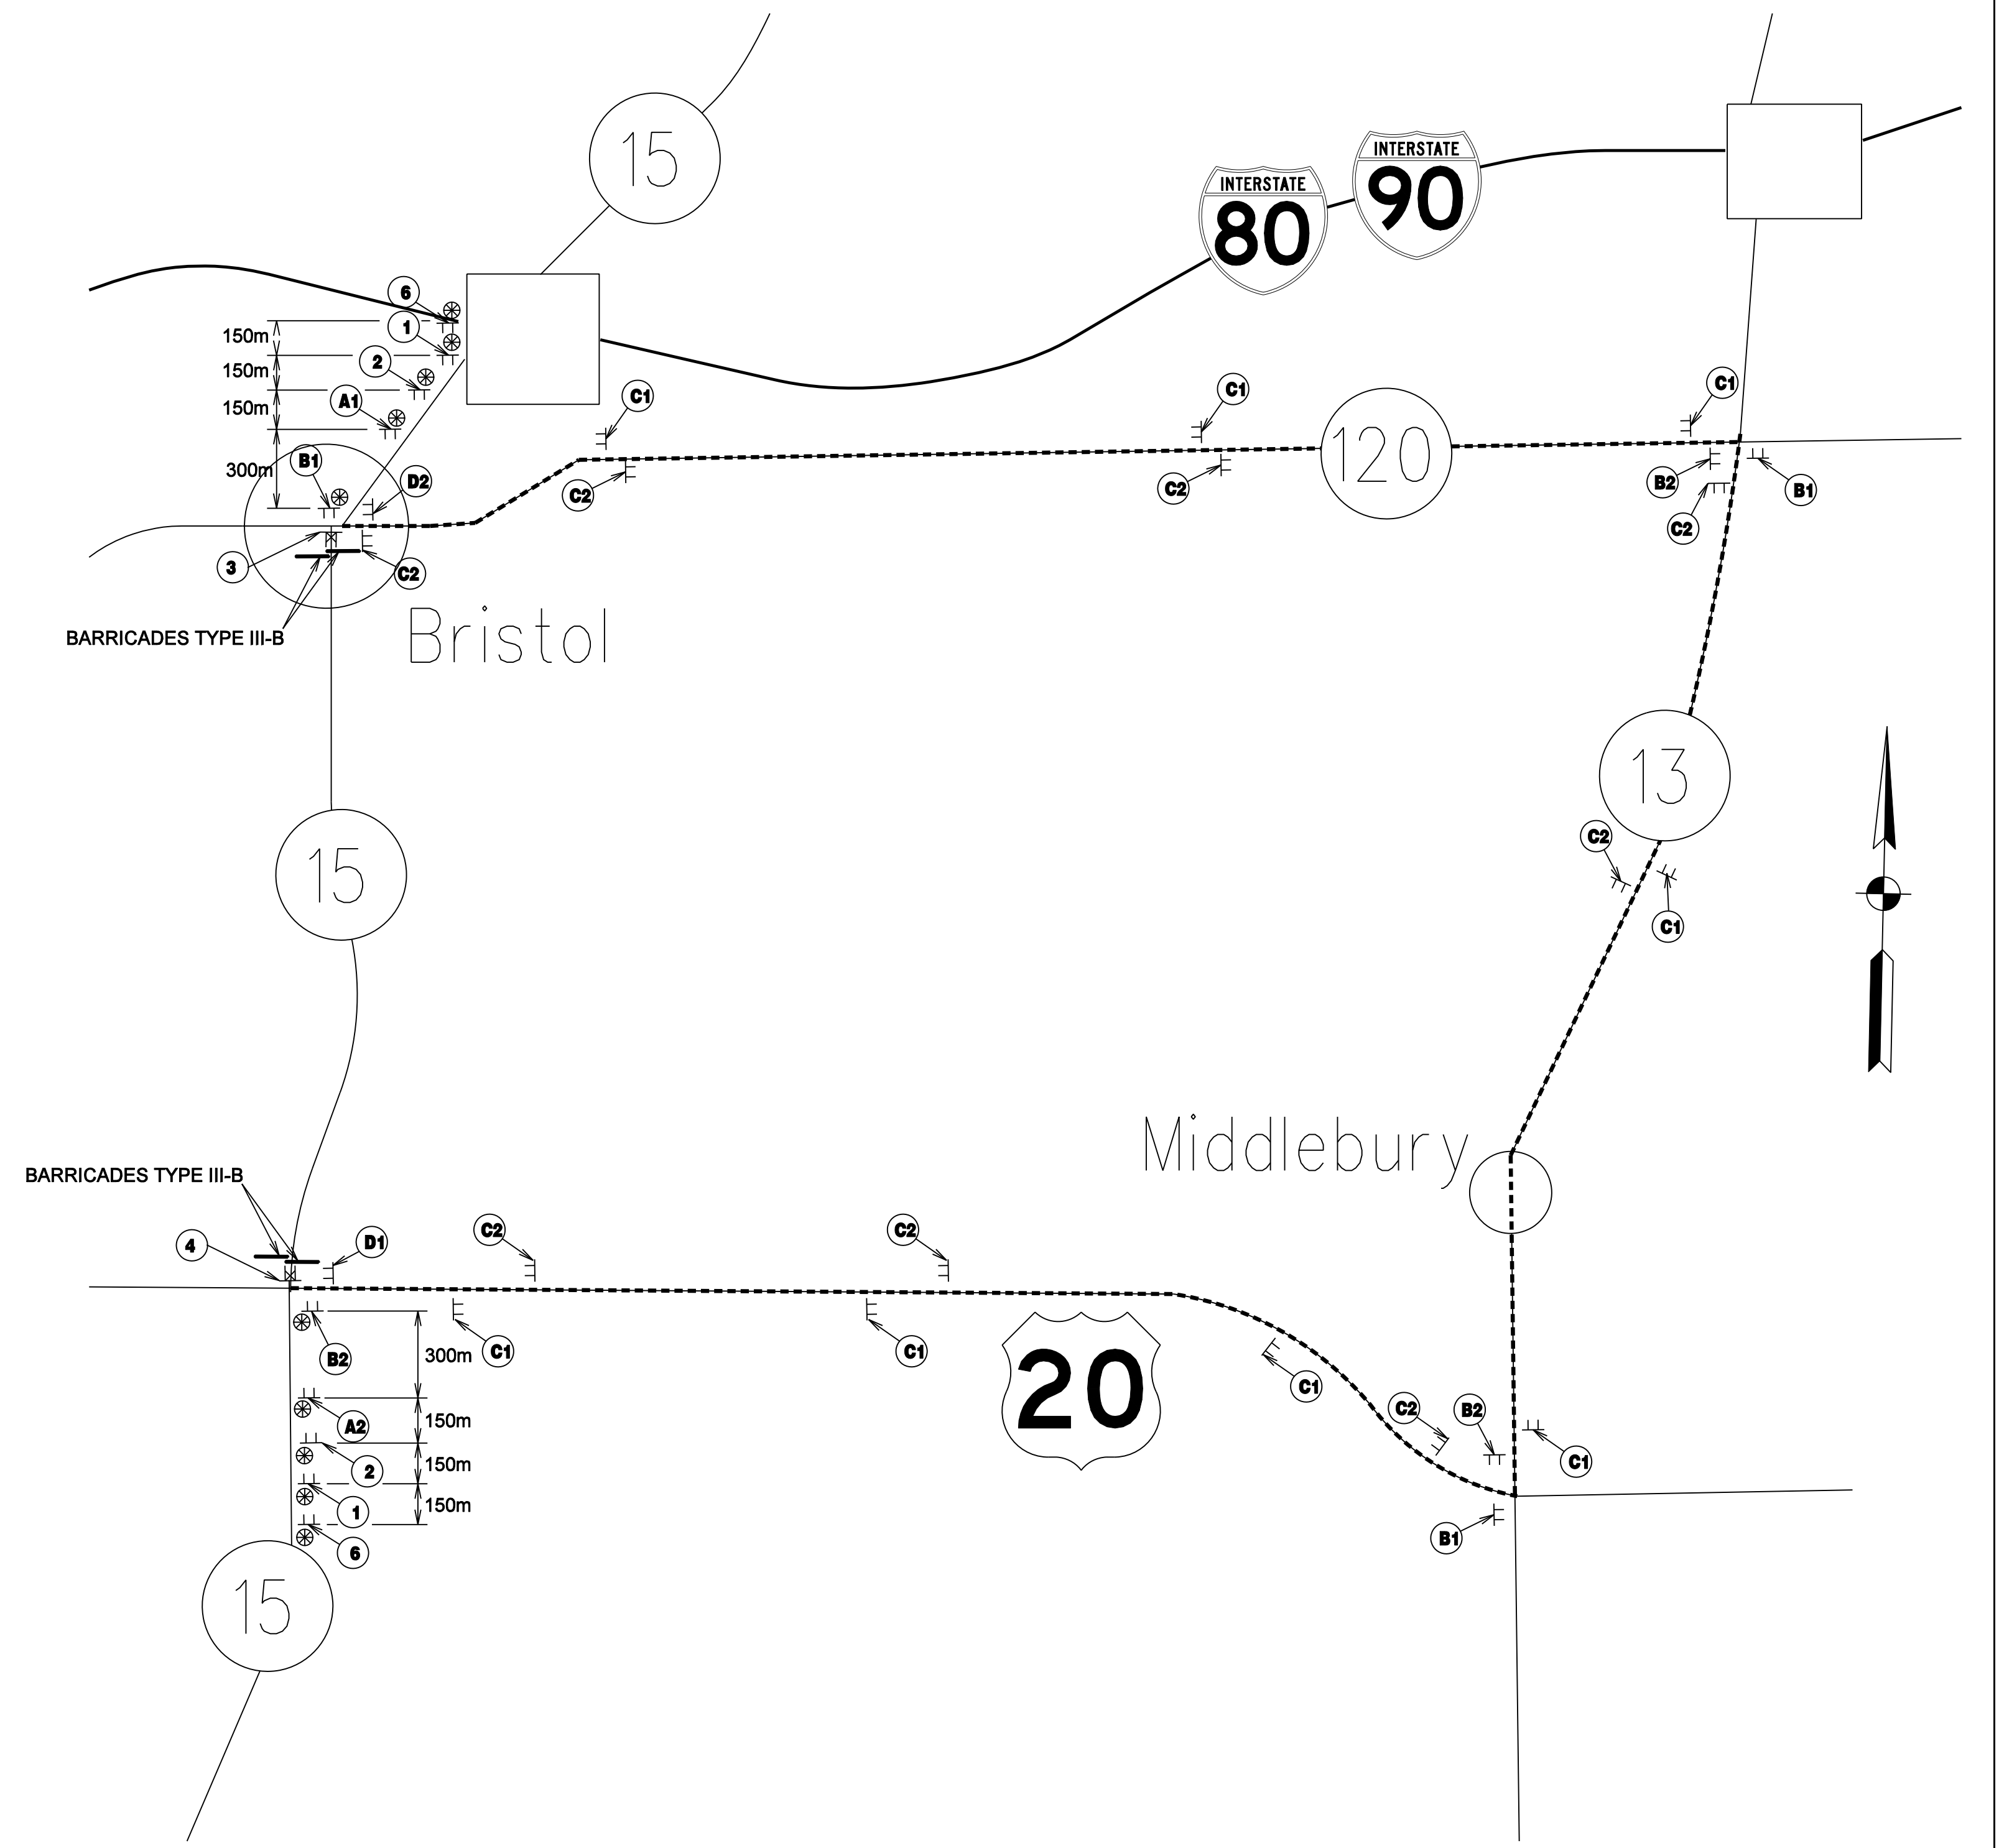

**DETOUR MAP**  
NOT TO SCALE

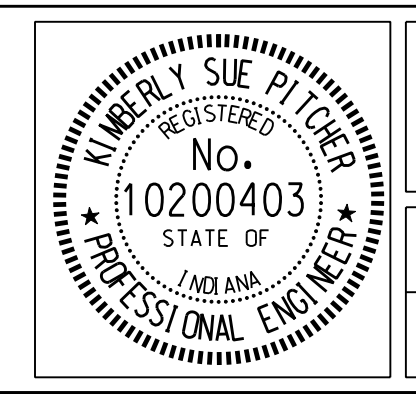

RECOMMENDED FOR APPROVAL	<i>Kimberly Sue Pitman</i>	DESIGN ENGINEER	DATE
DESIGNED:	KSP	DRAWN:	KSP
CHECKED:	MWH	CHECKED:	MWH

INDIANA  
DEPARTMENT OF TRANSPORTATION

MAINTENANCE OF TRAFFIC-PHASE II & IIA  
SR 15 DETOUR ROUTE

HORIZONTAL SCALE	BRIDGE FILE
VERTICAL SCALE	DESIGNATION
SURVEY BOOK	SHEETS
16478	21 of 120
CONTRACT	PROJECT
R-28987	STP-4320(7)

Drawing: ...MOT/MDT/Design/Map/24.dwg 11/20/07 3:38:11 PM By: JUSEL